



TYPE B

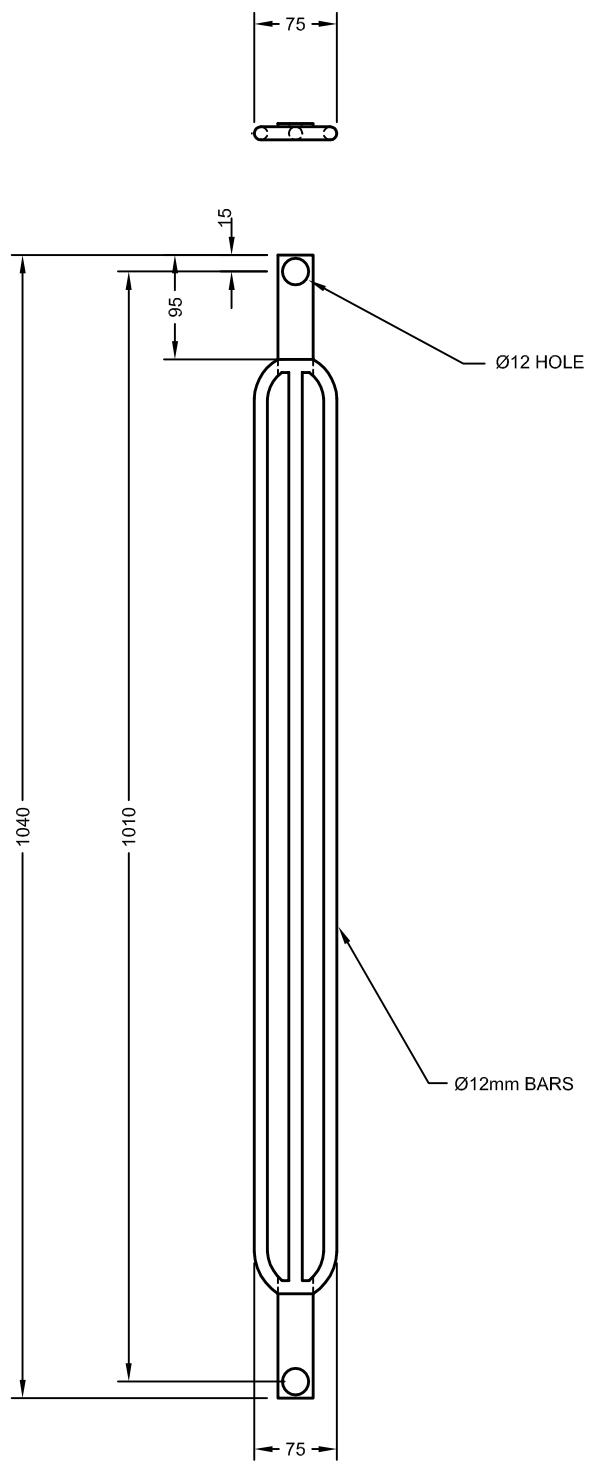

TYPE A

NOTES

1. GRILL TO BE FIXED TO LINTEL BY 2 No. 10mm DYNABOLTS.
2. GRILL TO BE GALVANISED POST MANUFACTURE.
3. GRILL TO BE INSTALLED 20mm FROM TRAY.

 City of Whittlesea		
SIDE ENTRY PIT GRATE		SD 219
APPROVED	REV. DATE 20/11/03	REV A