


**NOTE:**

If fence is of masonry construction maximum height is 1.2m without a building permit.

If the fence is not constructed of masonry, any fence which is within 3.0m of the street boundary and exceeds a height of 1.5m will require a building permit.

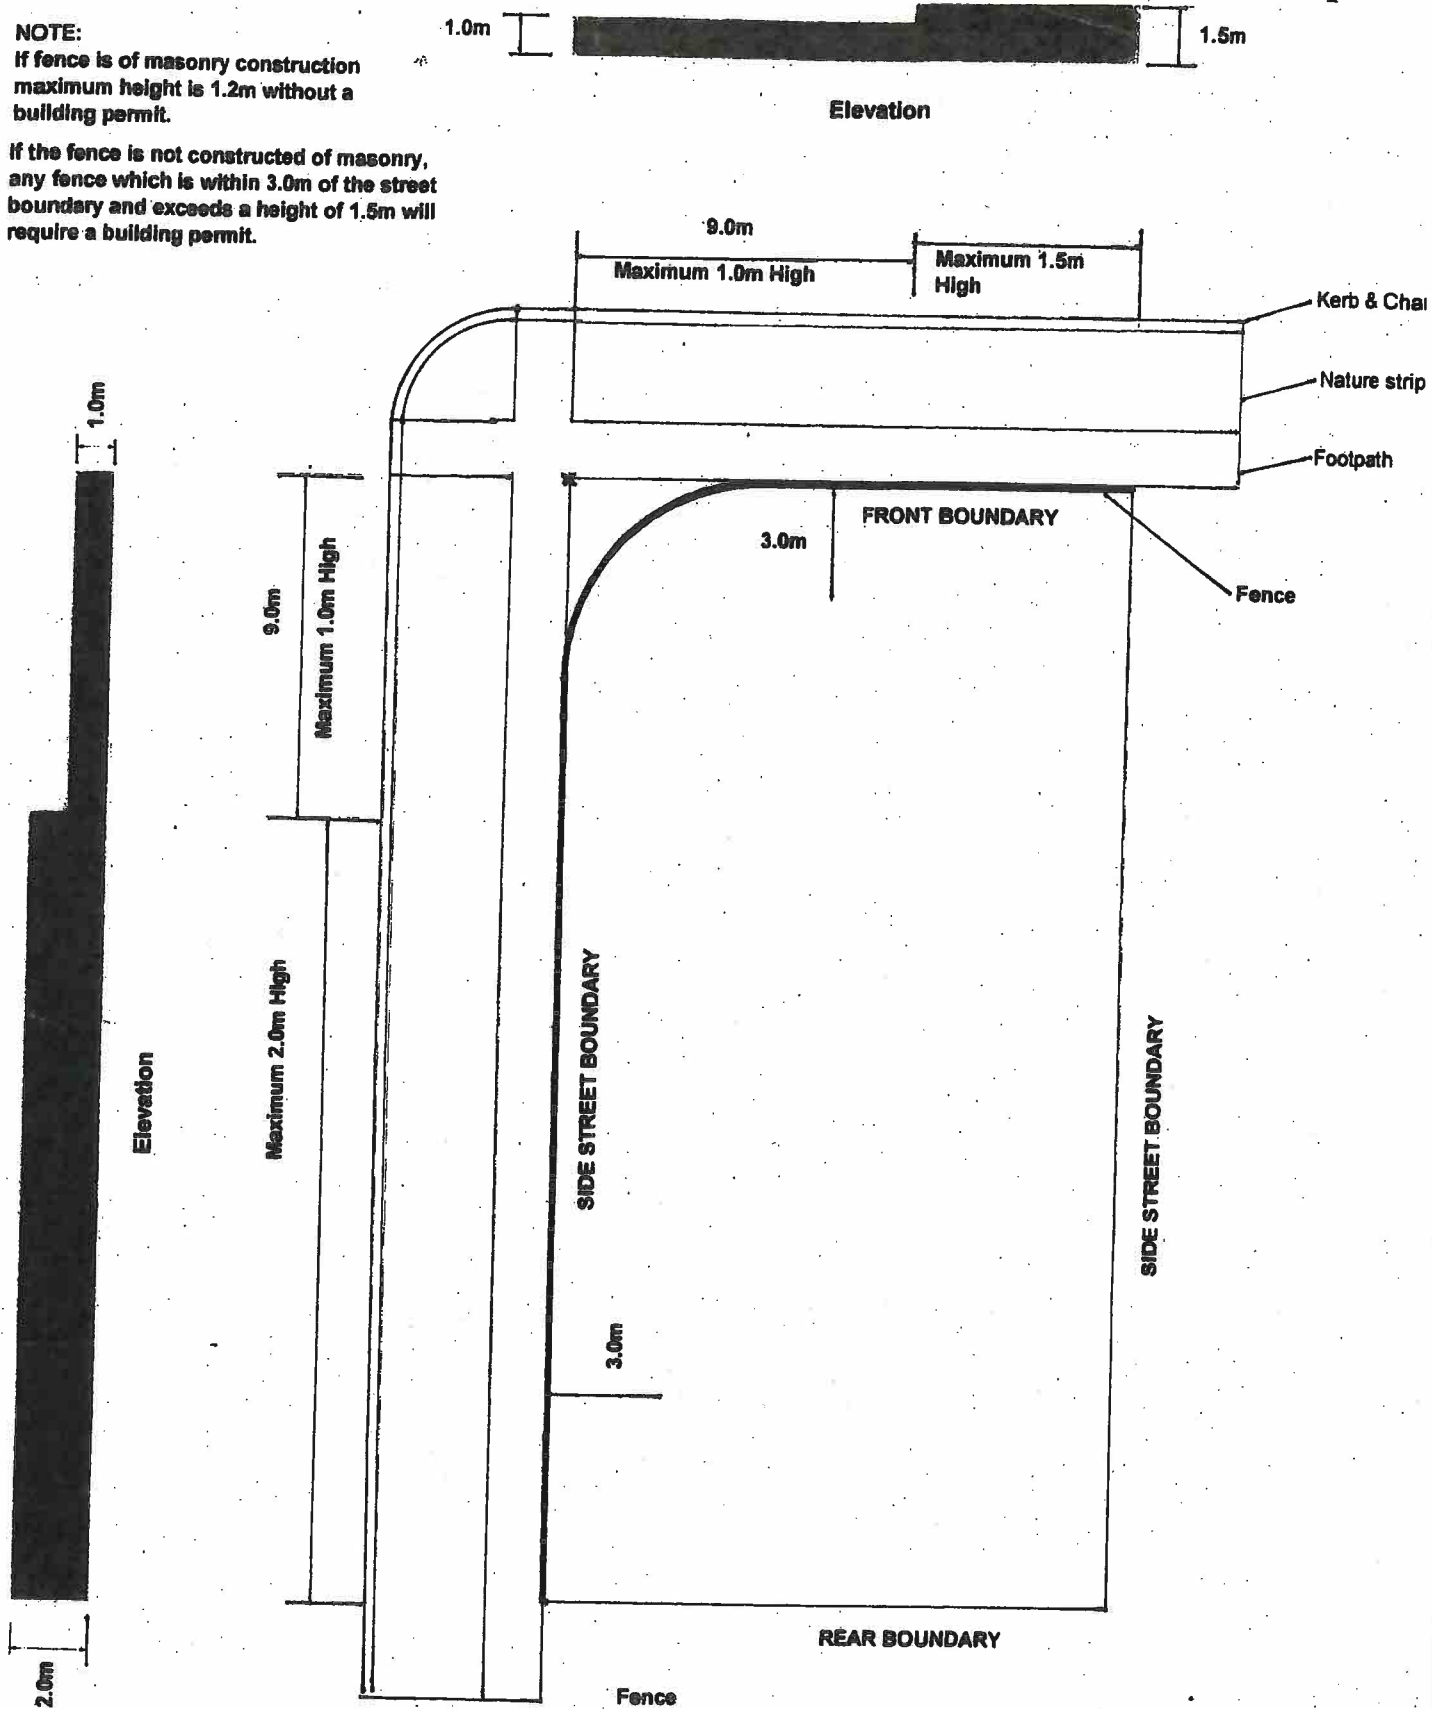

**Maximum Allowable Heights for Corner Front Fences**